


APPROVED

www.divinedesigns.com

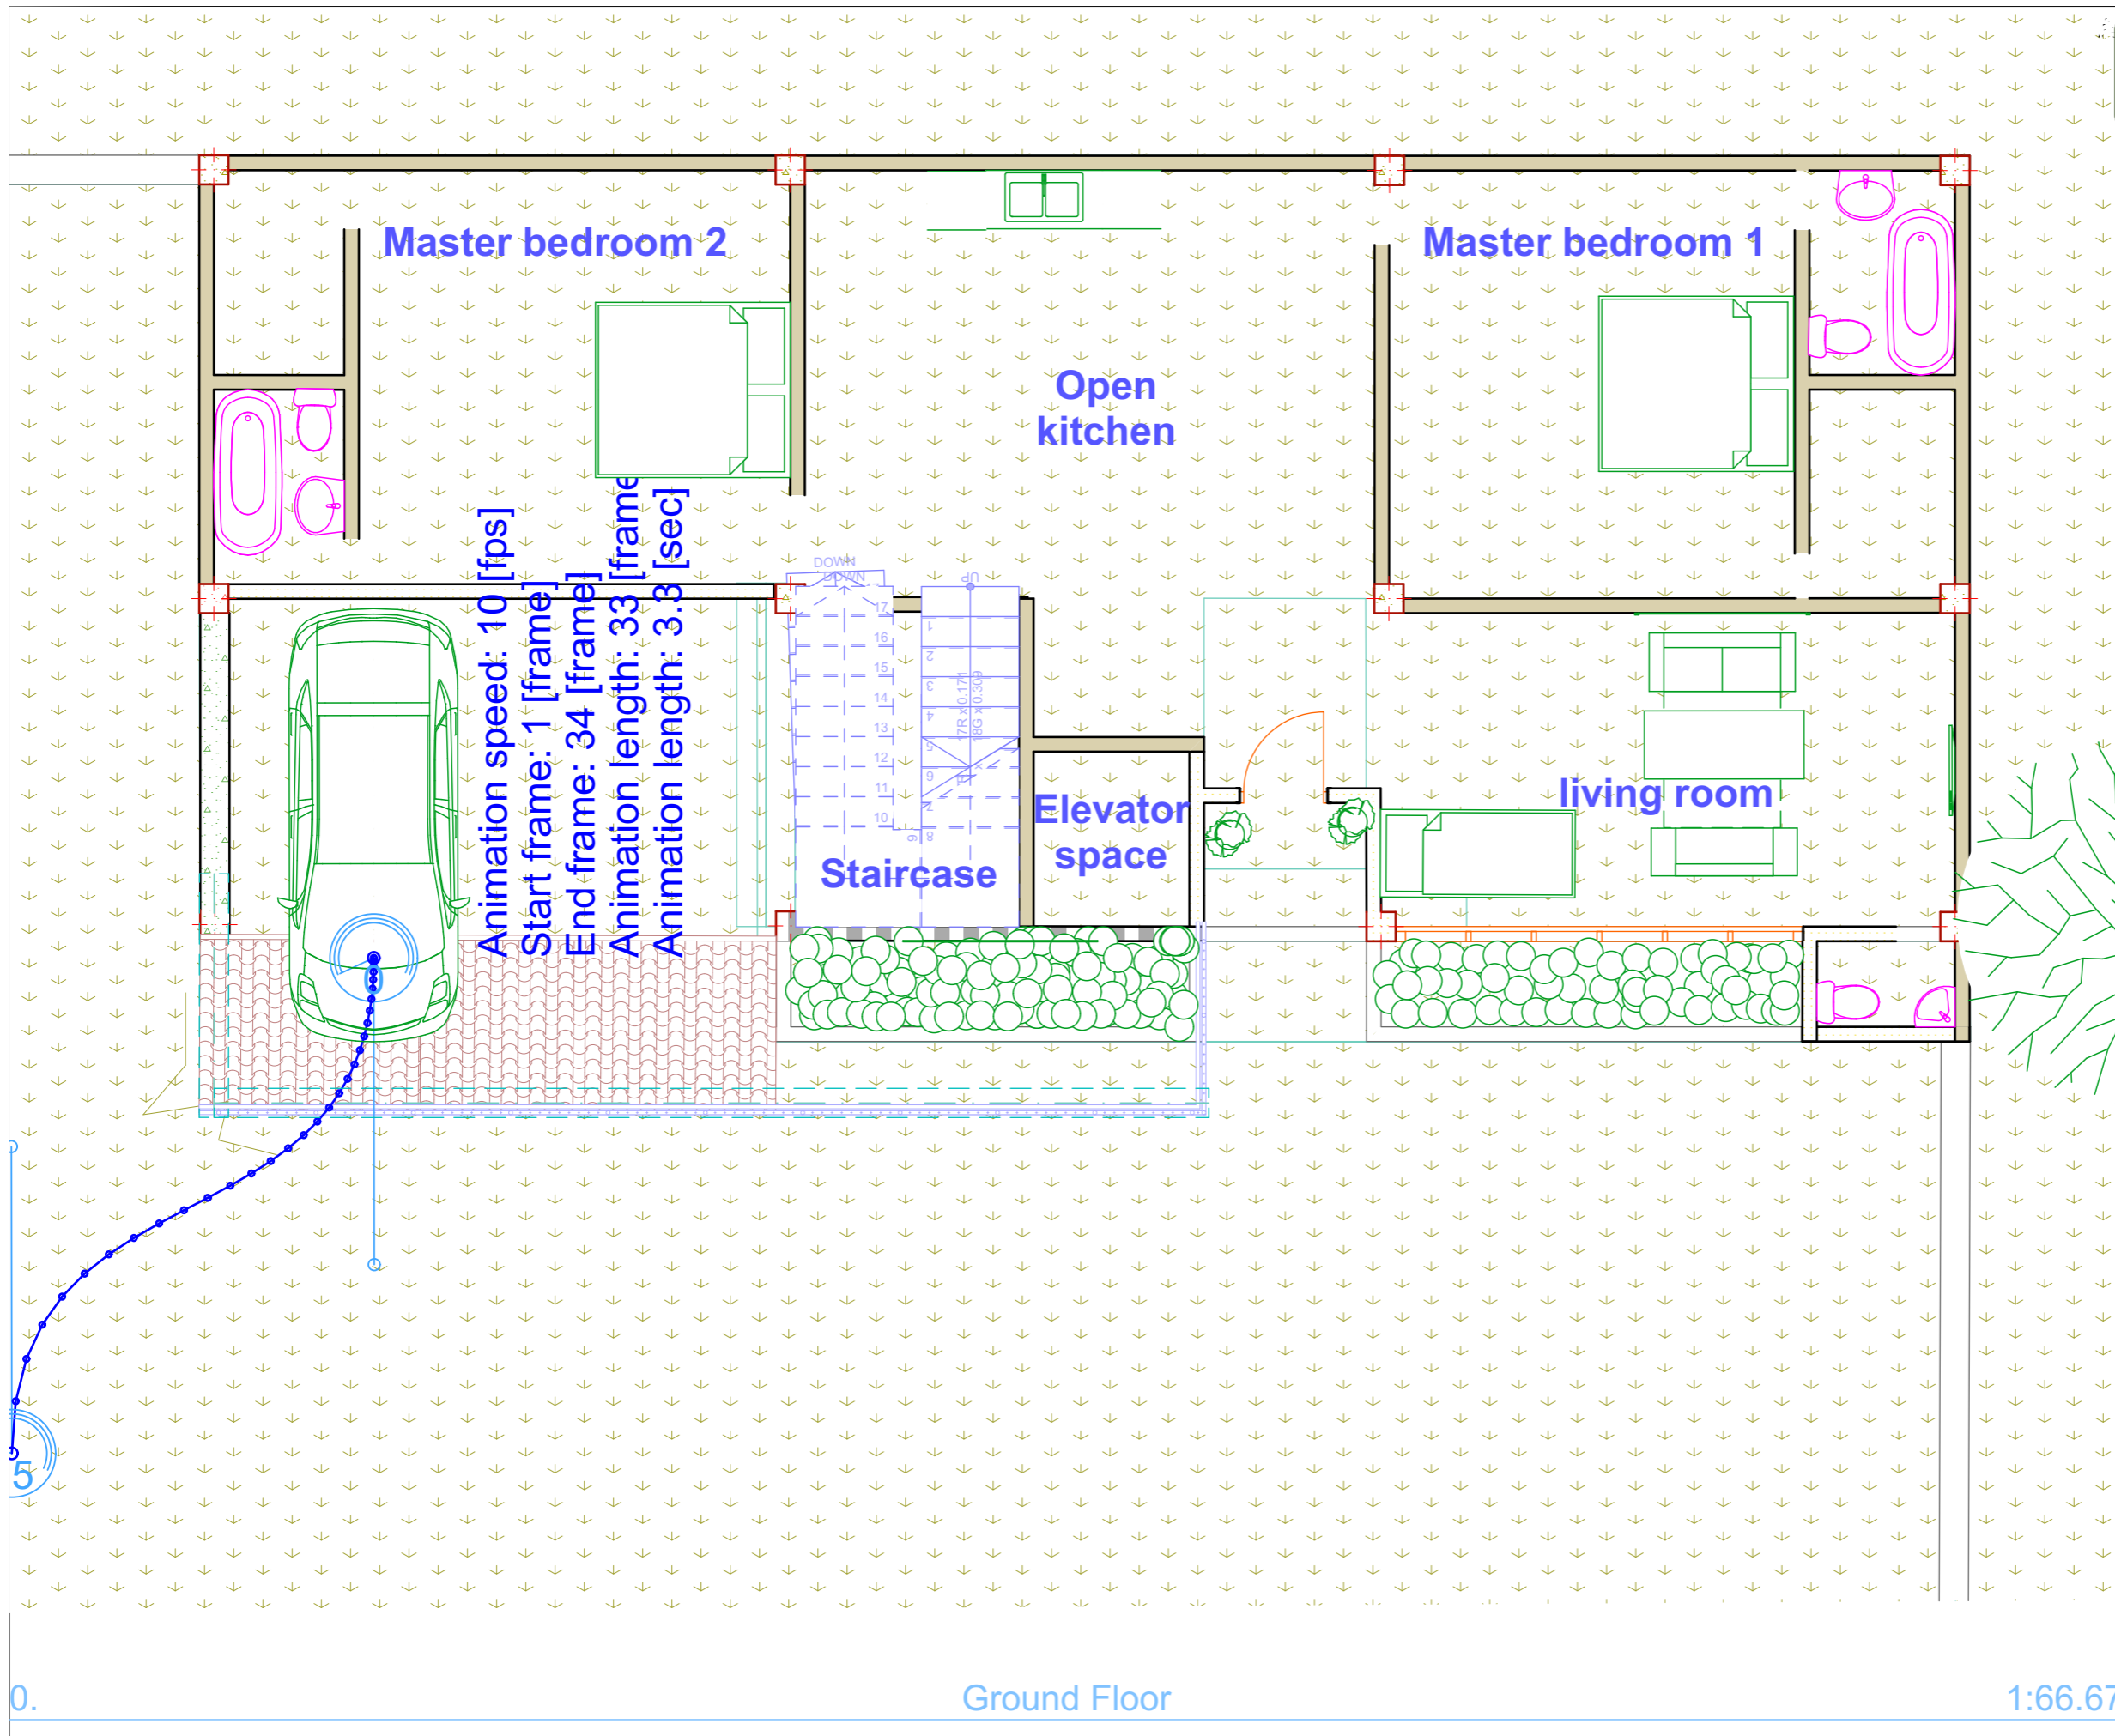

RevID	ChID	Change Name	Date

Company Title



#Contact Company

#Contact Address1
#Contact City
#Contact Country
#Contact Postcode

#Project Name

#Site Address1
#Site City
#Site Country
#Site Postcode

Drawing Name

Ground Floor

Drawing Status

Modified by

Date

Checked by

Date

Drawing Scale

1:66.67

Layout ID

A.01.4.1

Revision