


APPROVED

www.divinedesigns.com

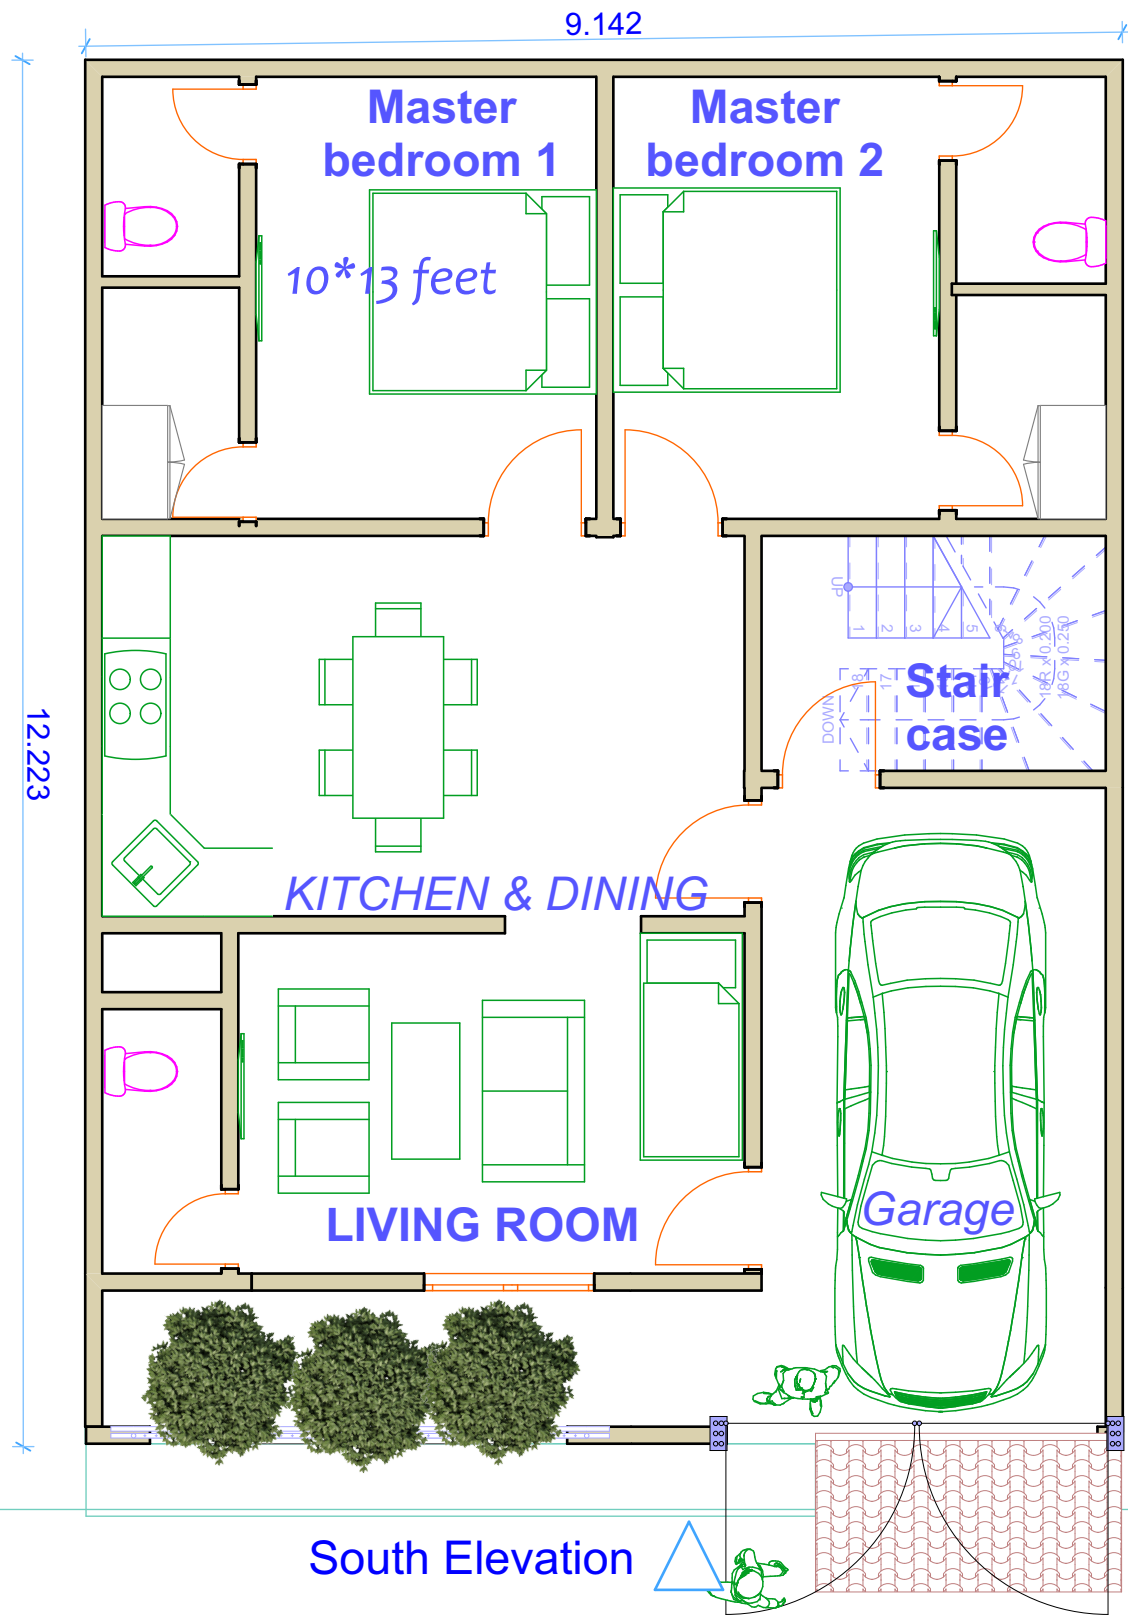

Revision History

RevID	ChID	Change Name	Date

Company Title



#Contact Company

#Contact Address1
 #Contact City
 #Contact Country
 #Contact Postcode

HOUSE BY DIVINE DESIGNES

#Site Address1
 #Site City
 #Site Country
 #Site Postcode

Drawing Name
Ground Floor

Drawing Status

Modified by _____ Date _____

Checked by _____ Date _____

Drawing Scale
1:66.67

Layout ID _____ Revision _____
A.01.2.1

0.

Ground Floor

1:66.67