



APPROVED

www.divinedesignes.com

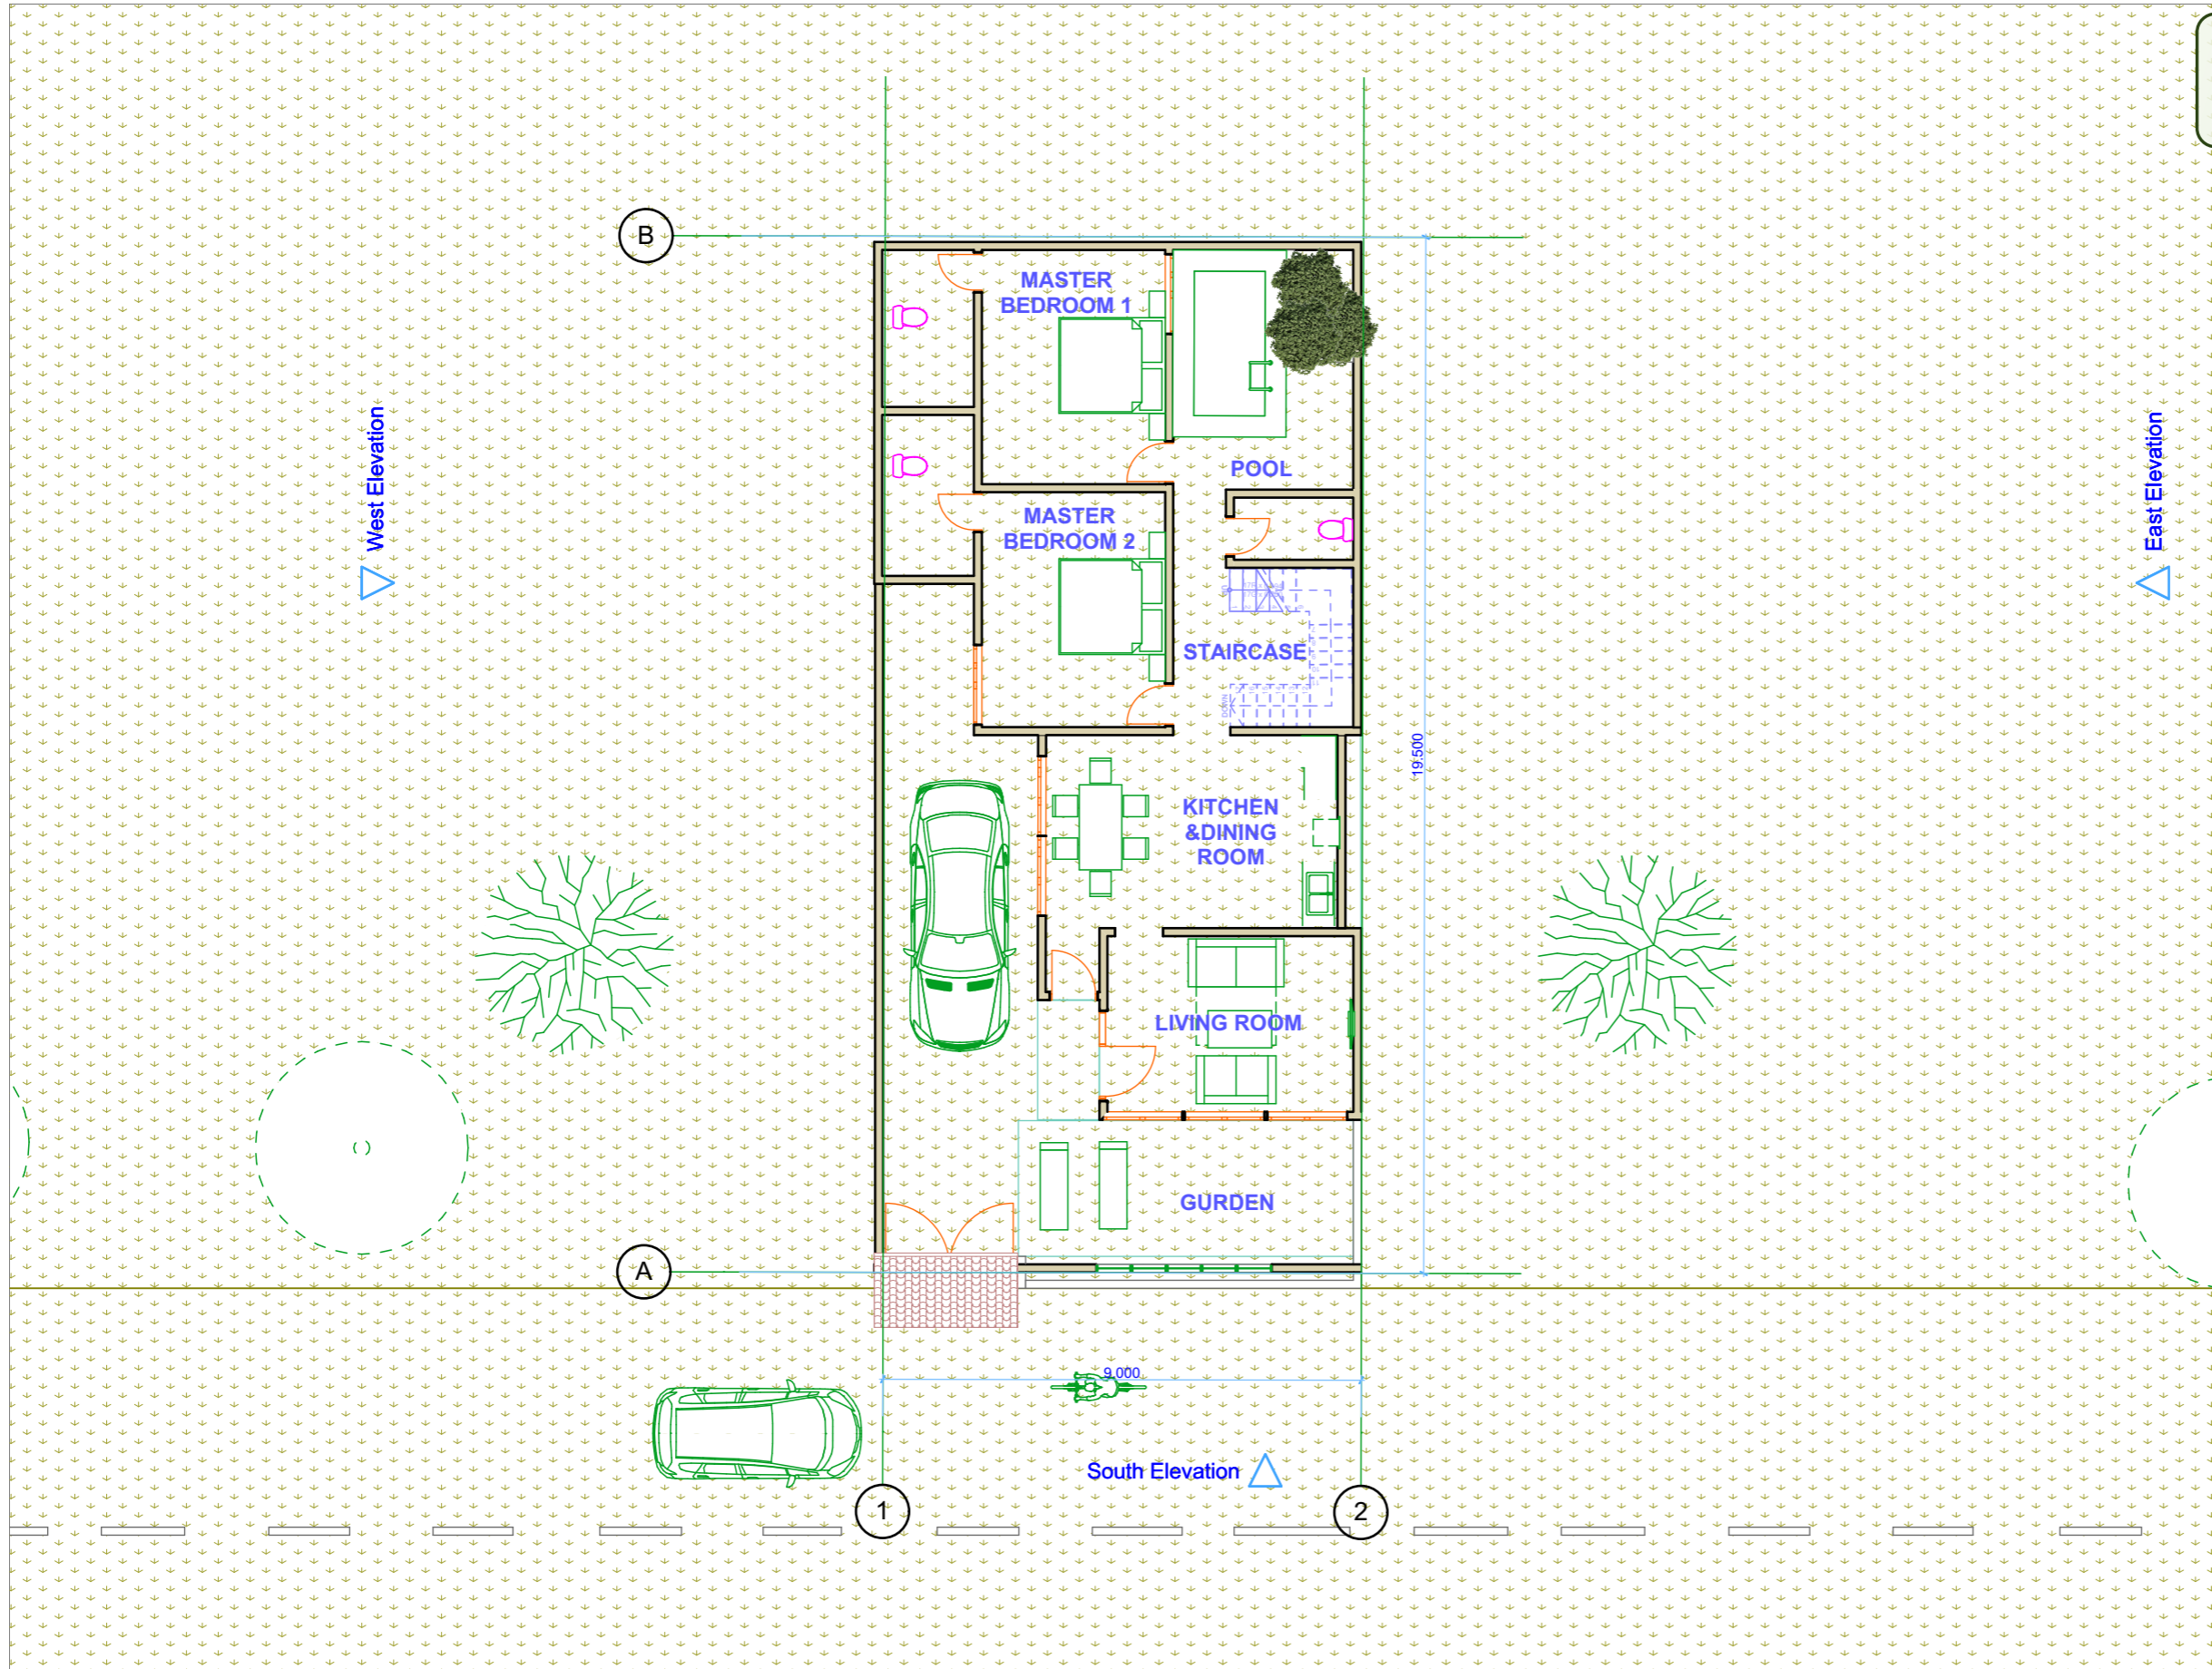

| RevID | ChID | Change Name | Date |
|-------|------|-------------|------|
| | | | |
| | | | |
| | | | |
| | | | |

Company Title

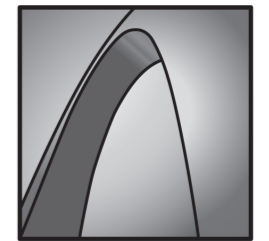

#Contact Company

#Contact Address1
#Contact City
#Contact Country
#Contact Postcode

#Project Name

#Site Address1
#Site City
#Site Country
#Site Postcode

Drawing Name

Ground Floor

Drawing Status

Modified by _____ Date _____

Checked by _____ Date _____

Drawing Scale

1:129.09

Layout ID _____ Revision _____

A.03.1

0.

Ground Floor

1:129.09